

notes


- 1 No deviation may be made from the details shown on this drawing without the prior permission of the architects. Any discrepancy between this and any other document shall be referred immediately to the architects. IF IN DOUBT ASK.
- 2 No dimensions to be scaled from this document
- 3 This drawing is to be removed from circulation immediately a revised version is issued.

revisions


**IRONMONGERY:**  
 CC : COMYN CHINEZ LTD, 110 GOLDEN LANE LONDON EC1Y 0SS  
 TEL: 253 8414  
 ELEMENTER INDUSTRIAL DESIGN LTD, 7 CENTRAL ESTATE, DENMARK ST MAIDENHEAD BERKS., SL6 7BN TEL: (0628) 783 716

**TIMBER**

SELECTED CLEAN DOUGLAS FIR FREE FROM DECAY, SPLITS, LOOSE KNOTS, TO COMPLY WITH BS1186: PART 1 CLASS CSM  
 SUPPLIED FOR CLEAR FINISH  
 FINISH: (EXTERNAL ONLY)  
 VALTTI SEMI PERMEABLE COATING, BLACK

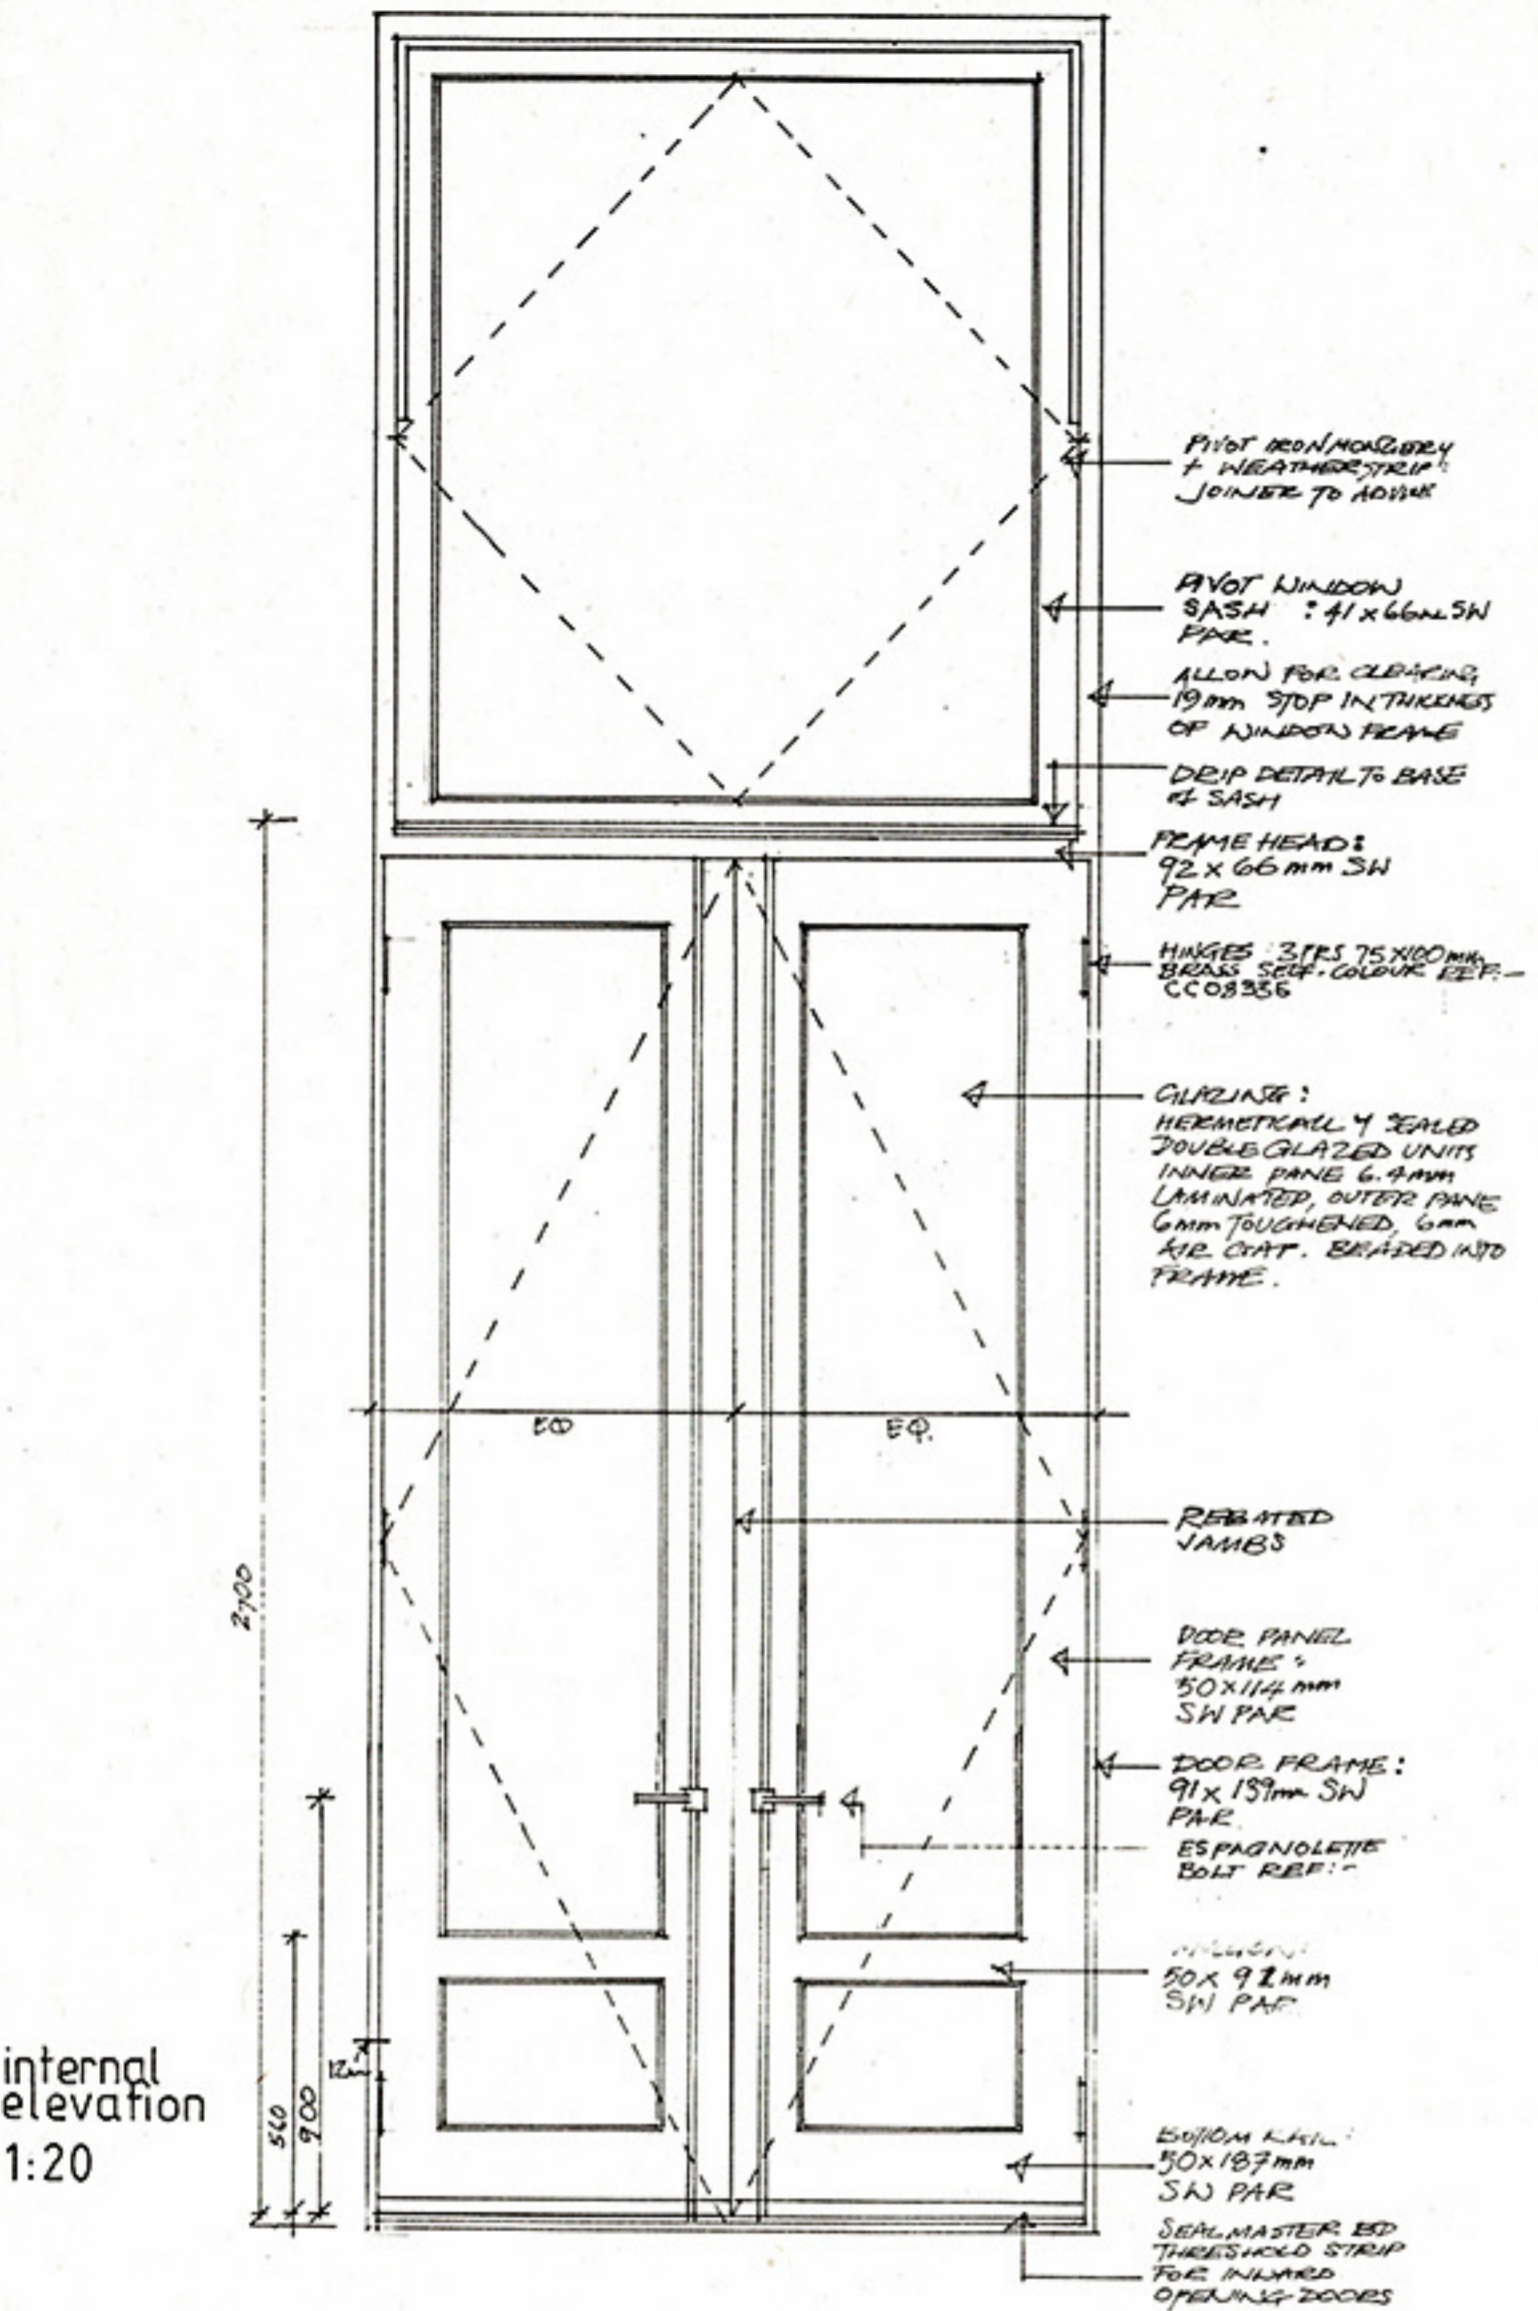

internal elevation  
1:20

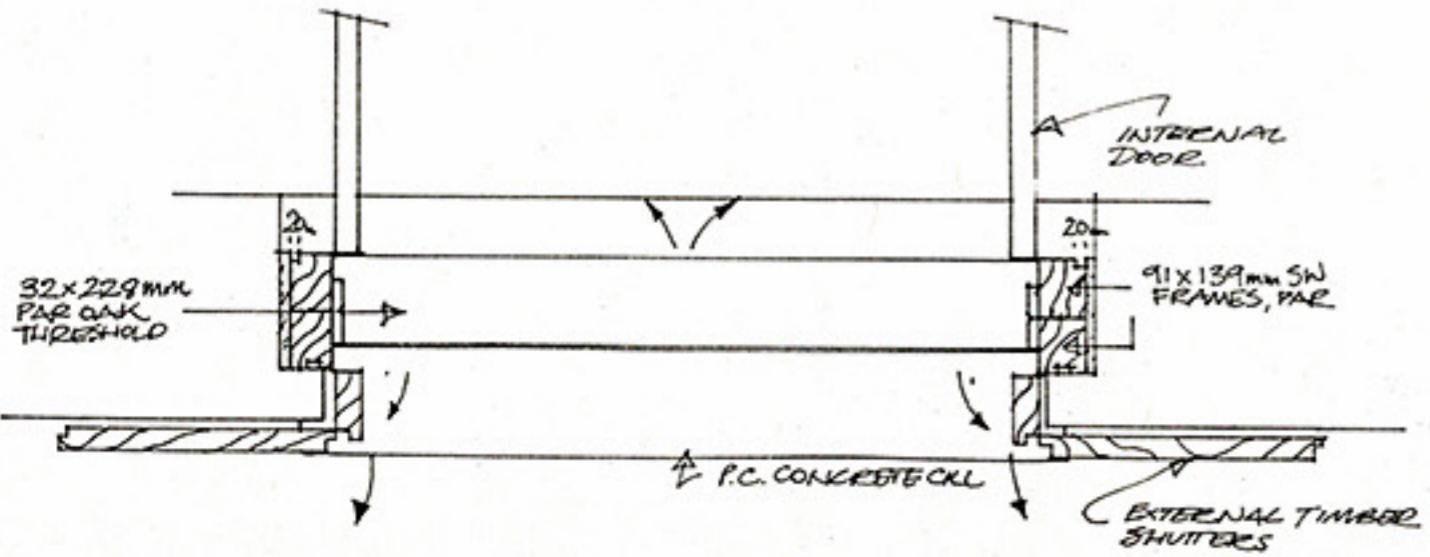

67 BEECHWOOD RD. LONDON E8 3DY 01-349 7003

**Matrix**

DRAWING: EXTERNAL DOOR GNI, GWA

PROJECT: 43 WHITEHORSE RD 61

CLIENT: HALF MOON YPT

40	WD	09	A
SCALE	1:20	DATE	APR 90


notes

- 1 No deviation may be made from the details shown on this drawing without the prior permission of the architect. Any discrepancy between this and any other document shall be referred immediately to the architect. IF IN DOUBT ASK.
- 2 No dimensions to be scaled from this document.
- 3 This drawing is to be removed from circulation immediately a revised version is issued.


revisions

SEE DRAWING 40-WD-B FOR IRON MONGERY REFERENCE

external elevation  
1:20  
LINE OF RWP

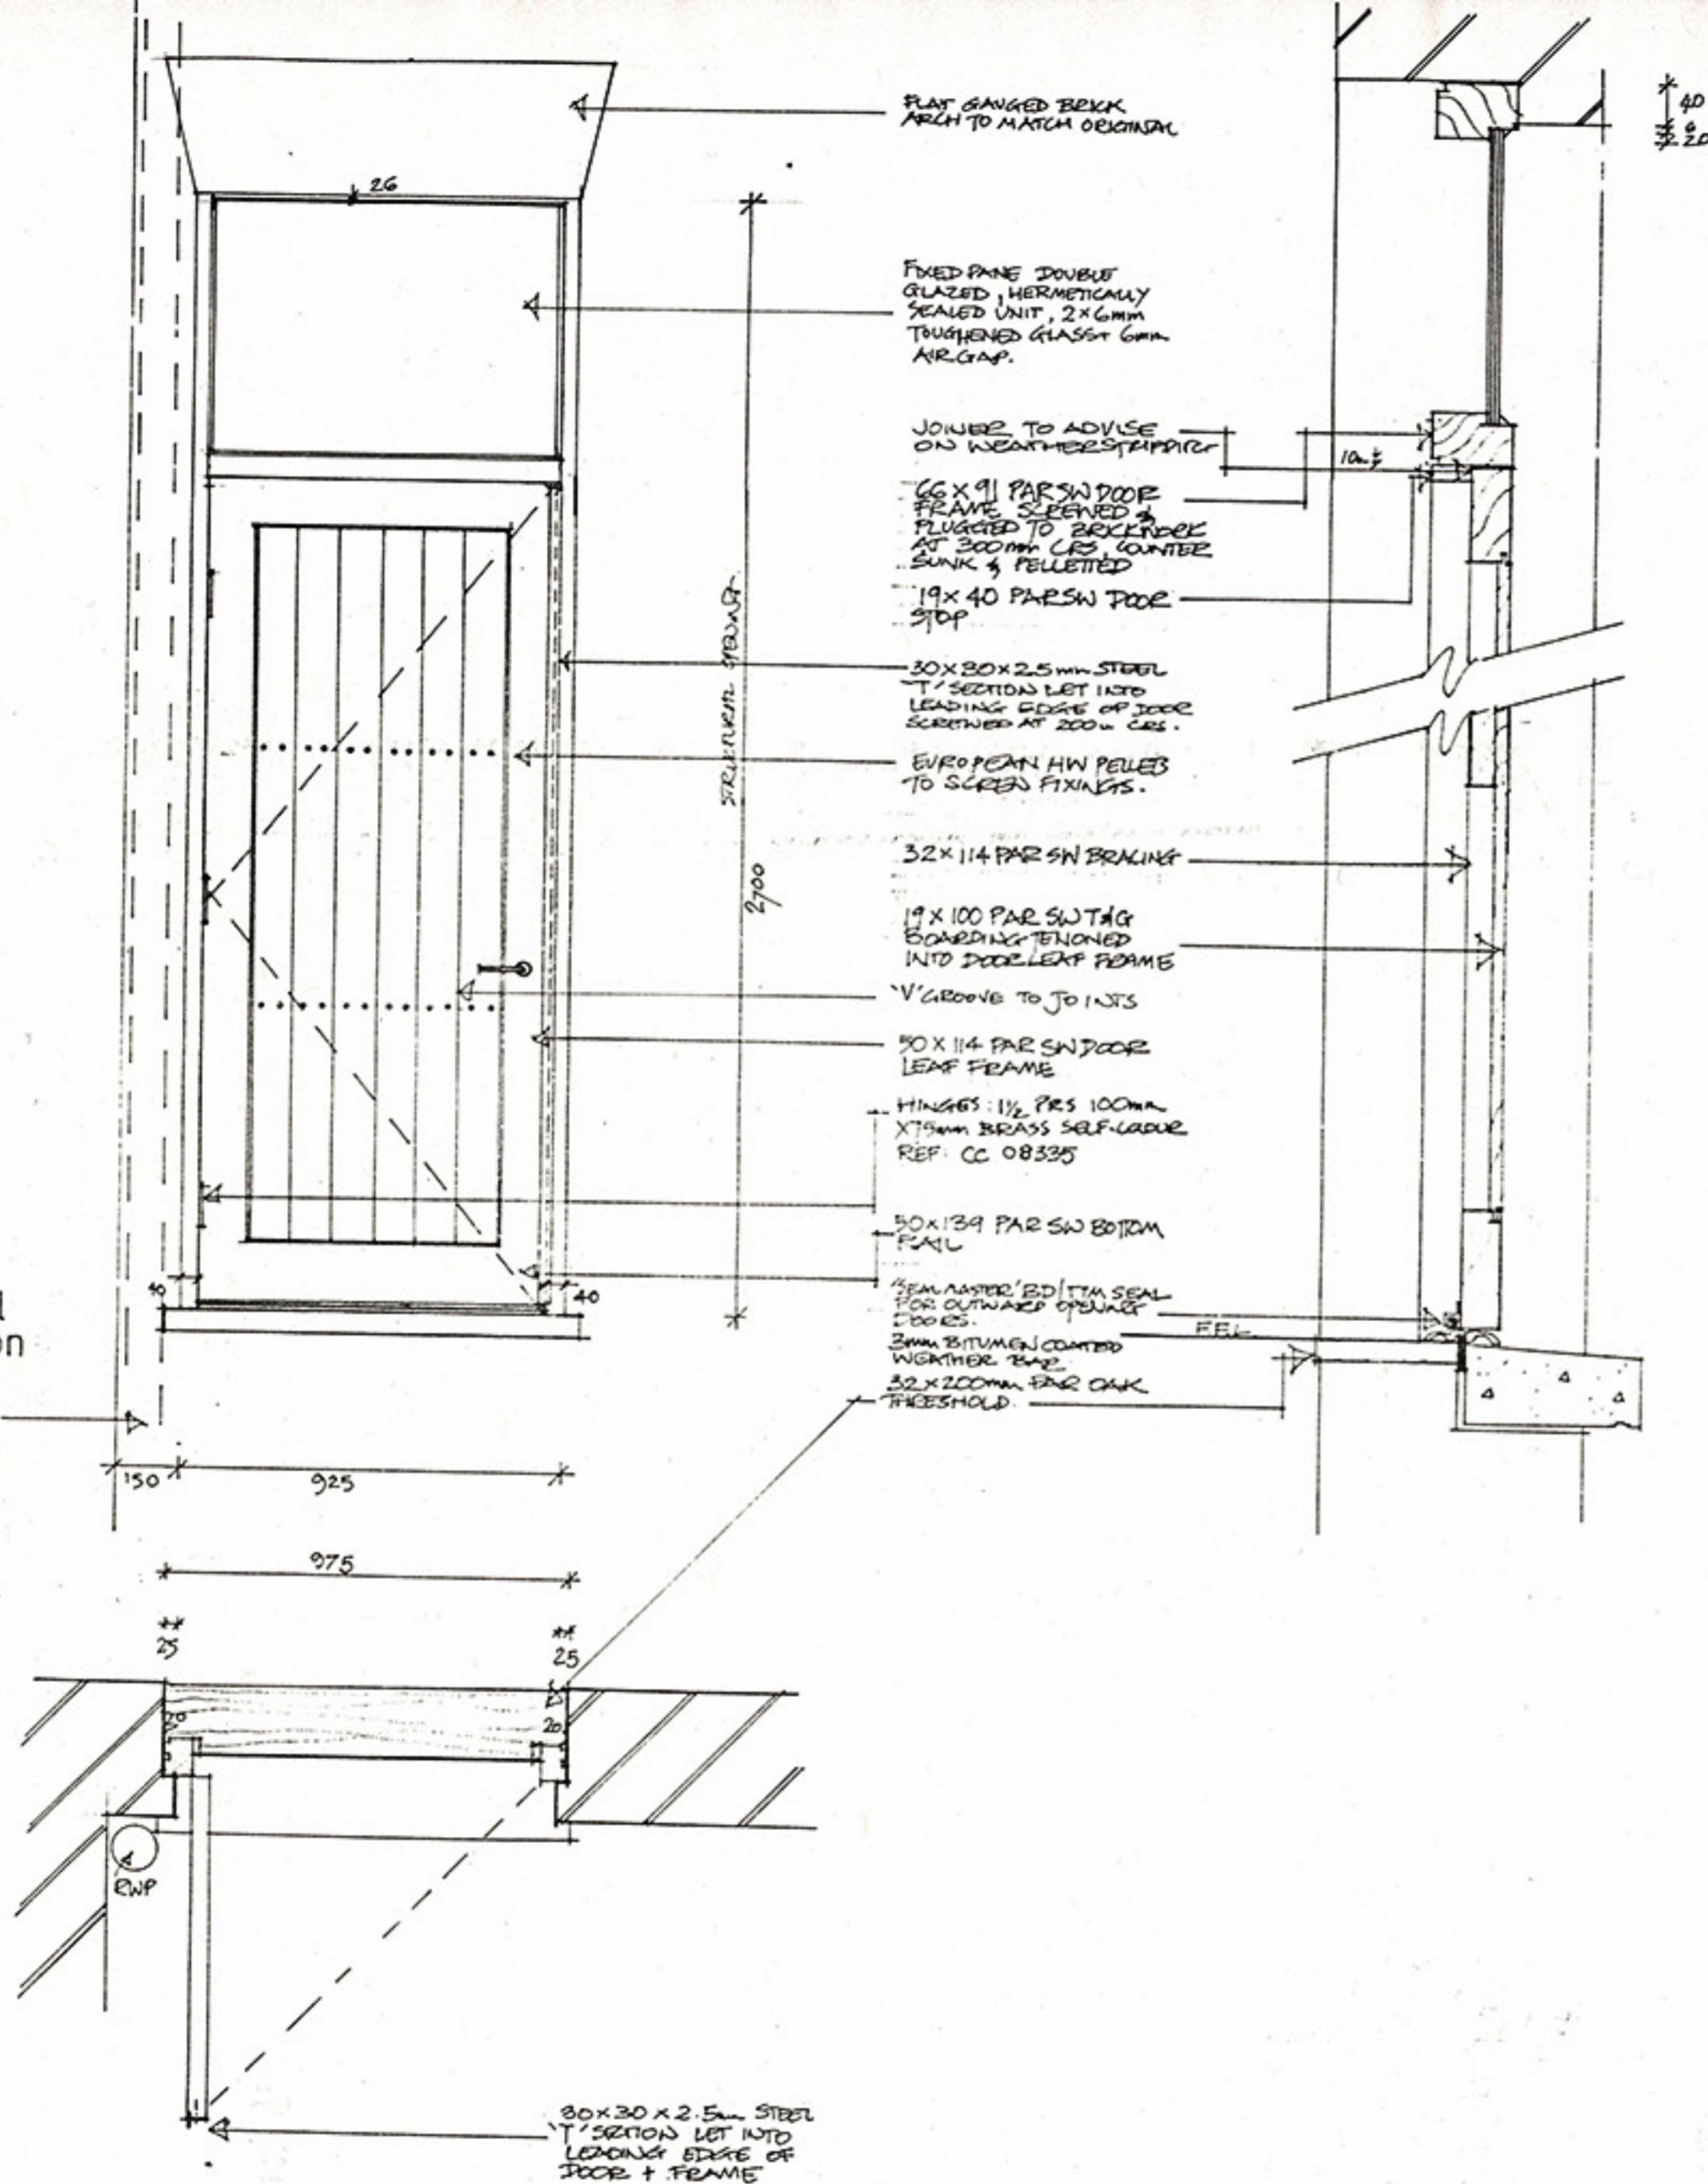

internal elevation  
1:20

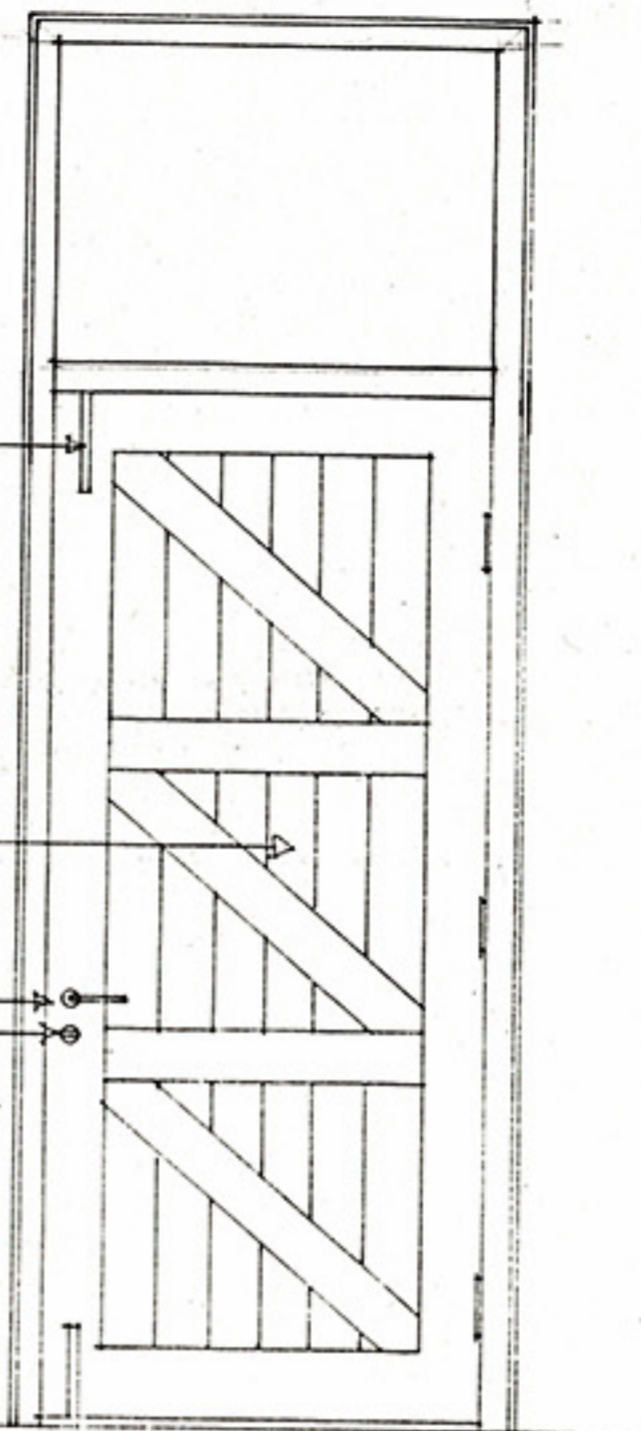

Matrix

DRAWING: EXTERNAL FIRE ESCAPE DOOR 1ST FLOOR


PROJECT: 45 WHITEHORSE RD E1

CLIENT: HMYPT


40 WD 10 A

SCALE: 1:20 DATE: APRIL 90

CHANGED BOLD ARCH, 1/2 BACK TO MATCH EXISTING

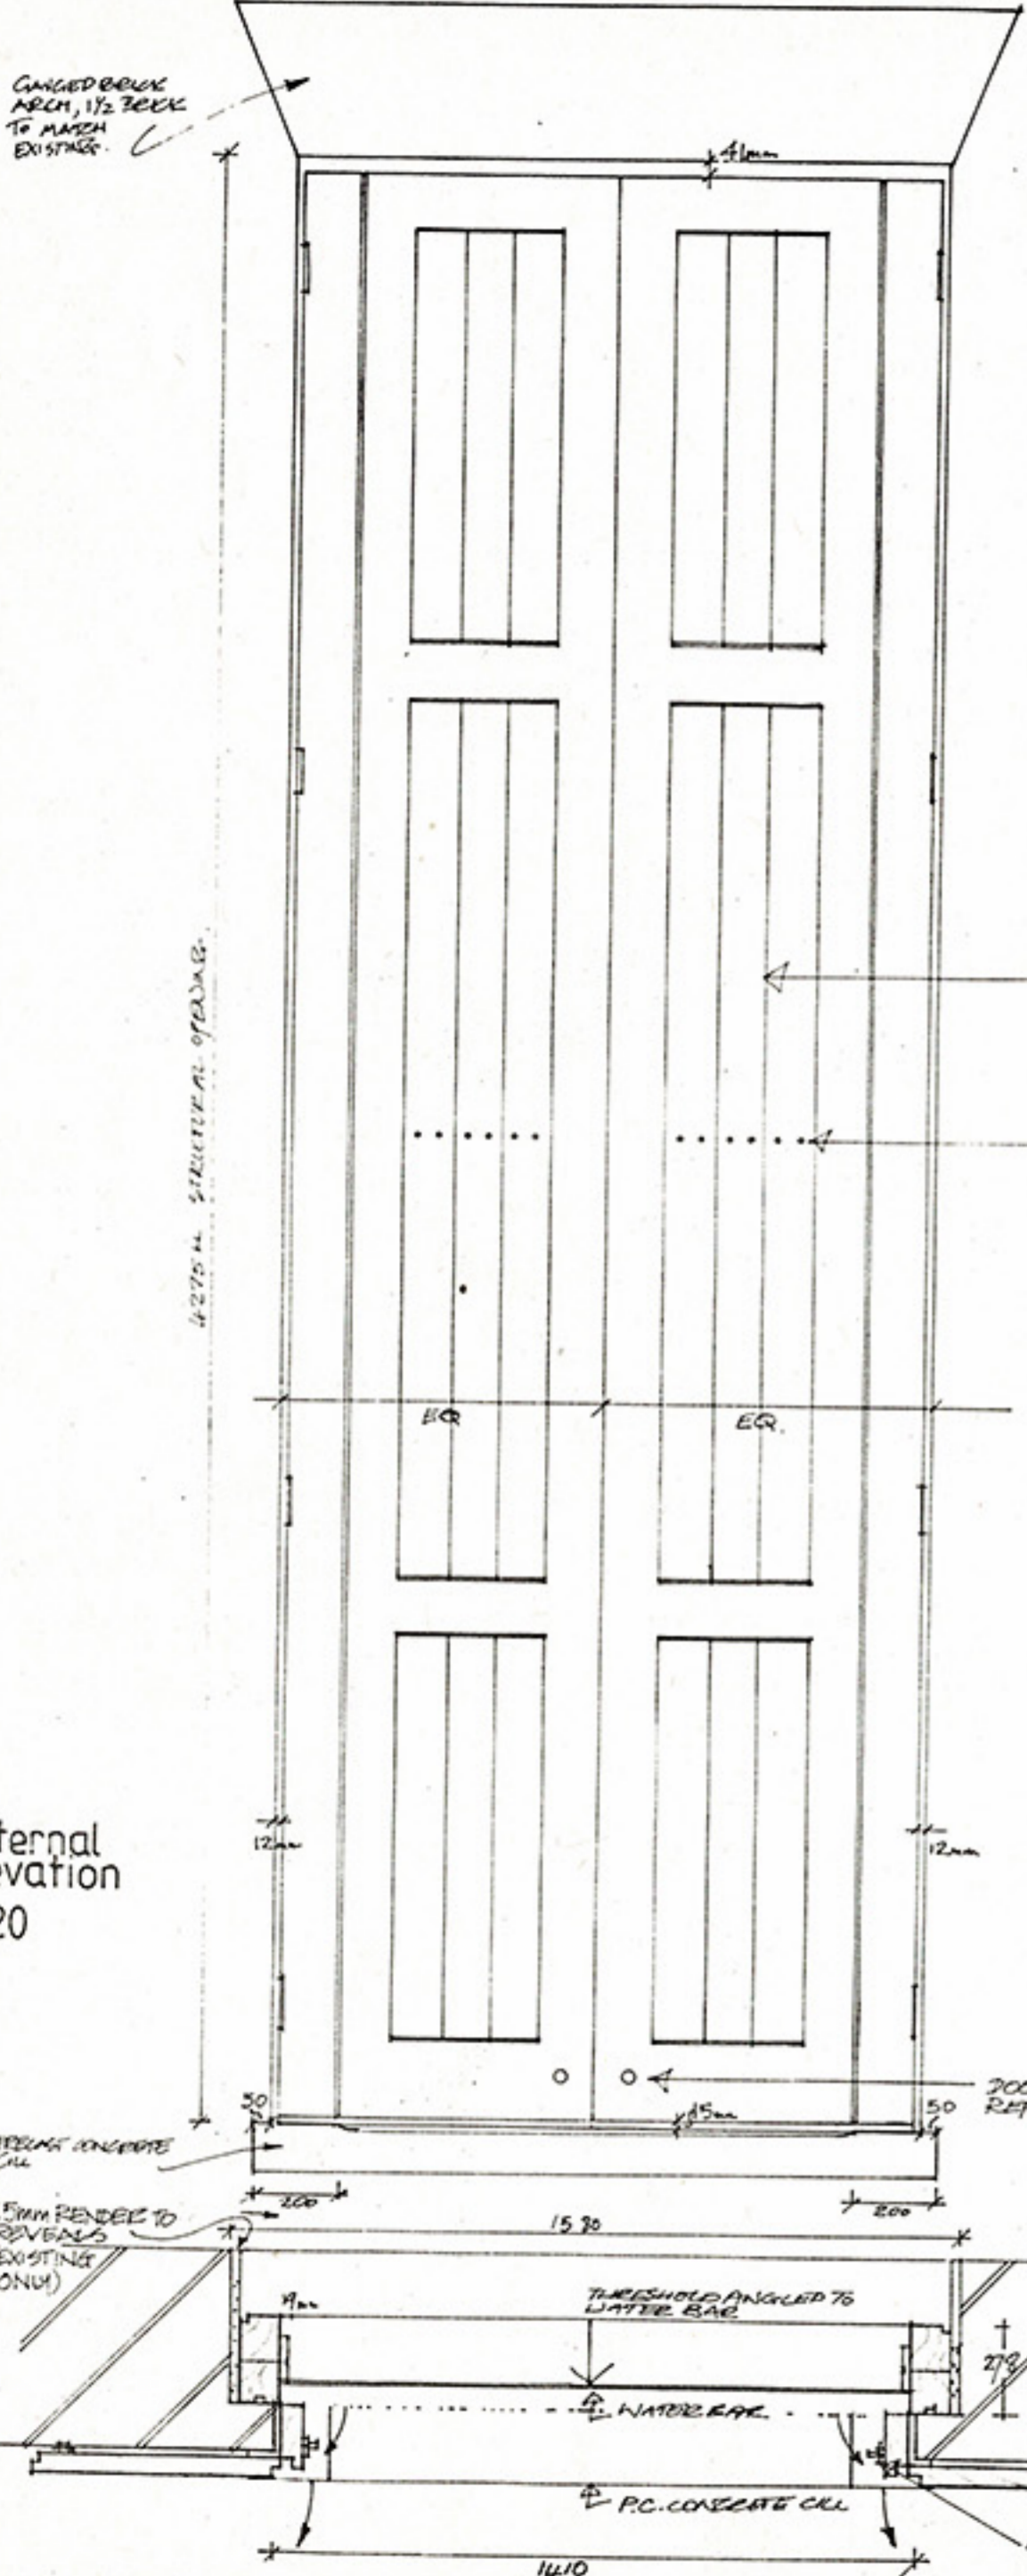

external elevation  
1:20

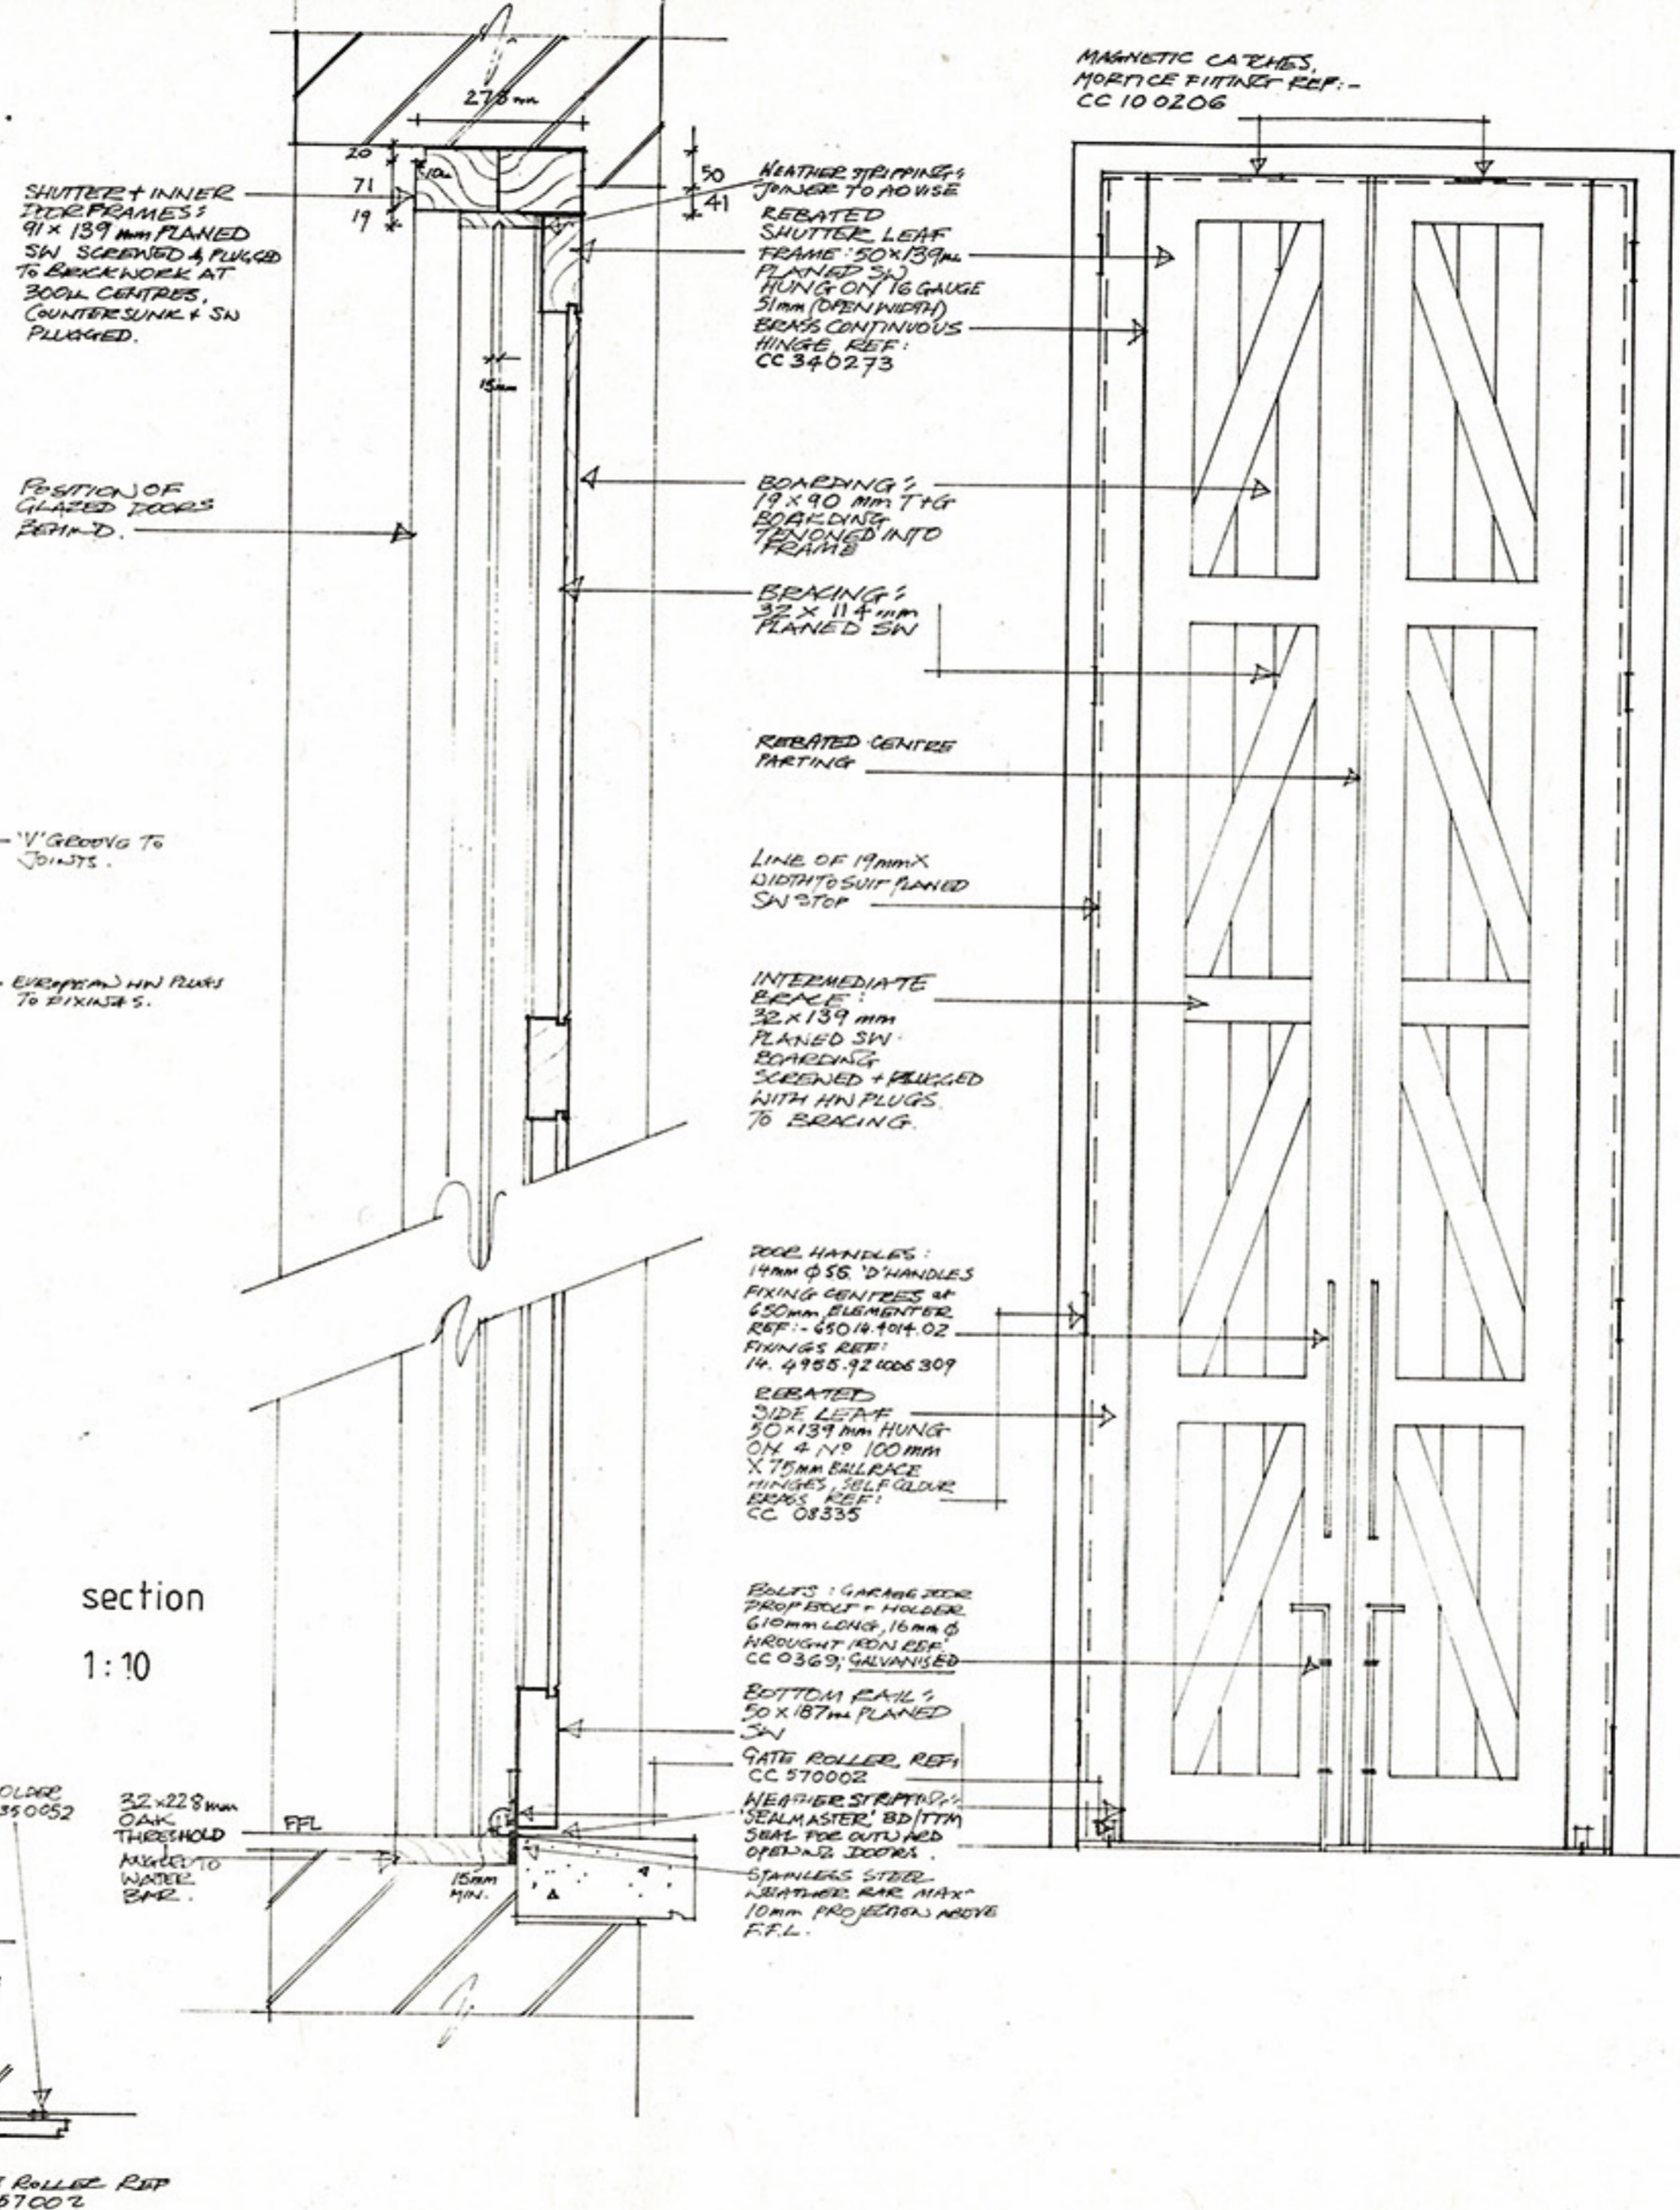

section  
1:10

MAGNETIC CATCHES, MORTICE FITTING REF: - CC 10 0206

notes

- 1 No deviation may be made from the details shown on this drawing without the prior permission of the architects. Any discrepancy between this and any other document shall be referred immediately to the architects. IF IN DOUBT ASK.
- 2 No dimensions to be scaled from this document
- 3 This drawing is to be removed from circulation immediately a revised version is issued.

revisions

IRONMONEY:  
CC: COMMON CHINESE LTD, 110 GOLDEN LANE LONDON EC1Y 0SS  
TEL: 253 8414  
ELEMENTER INDUSTRIAL DESIGN LTD, 7 CENTRAL ESTATE DENMARK ST MAIDENHEAD BERKSHIRE SL6 7BN  
TEL: (0628) 783716

TIMBER:  
SELECTED CLEAN DOUGLAS FIR FREE FROM DECAY, SPLITS, LOOSE KNOTS, TO COMPLY WITH BS1186: PART 1 CLASS CSH  
SUPPLIED FOR CLEAR FINISH  
FINISH:  
VALTTI SEMI-PERMEABLE COATING, BLACK;  
CLEAR PRESERVATIVE AS OTHER JOINERY.

internal elevation  
1:20

67 BEECHWOOD RD, LONDON E8 3DY 01-253 7803

**Matrix**

DRAWING: EXTERNAL SHUTTERS  
GWI, GNI A

PROJECT: 43 WHITEHORSE RD

CLIENT: HALF MOON Y.P.T.

40	WD	13
SCALE	1:20	DATE
	1:10	APR 90